


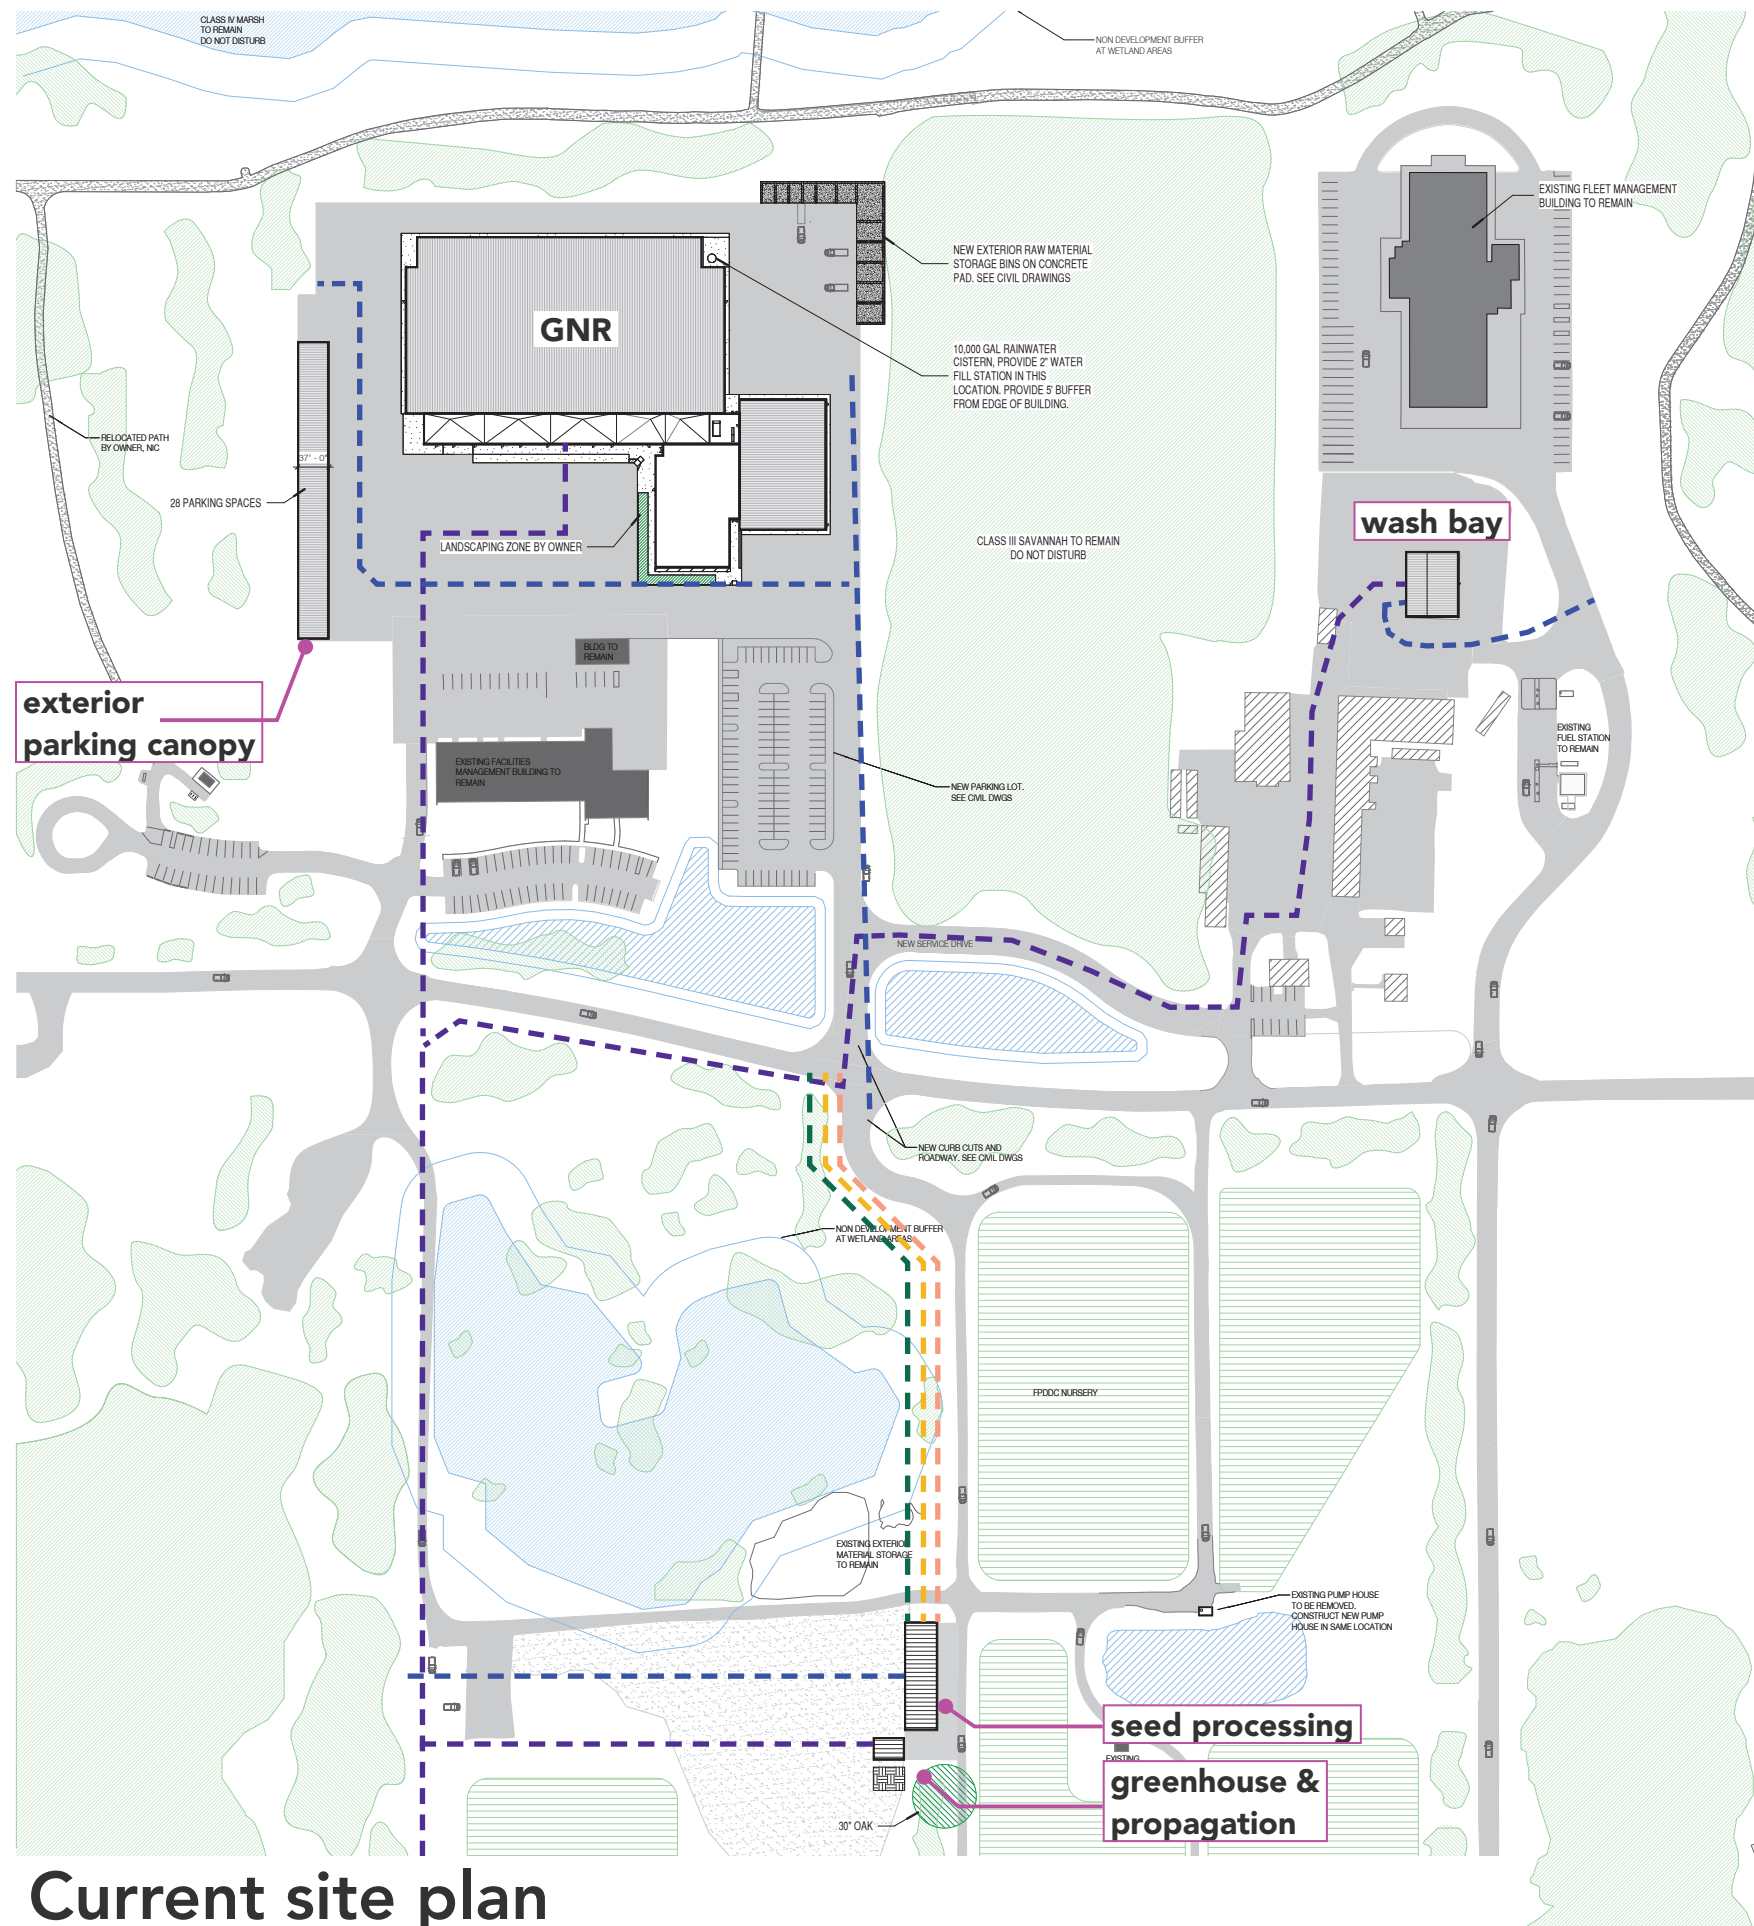

- water
- sanitary
- electrical
- telecommunications
- gas

Current site plan